

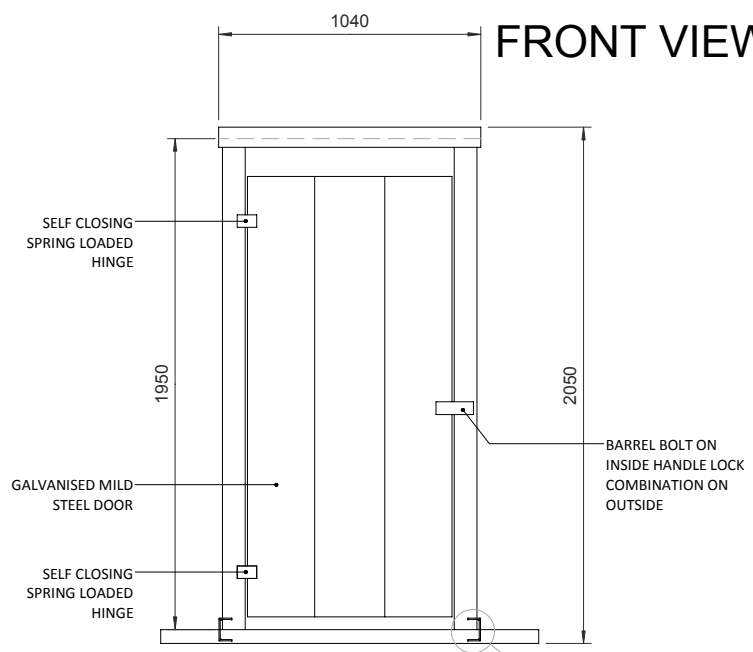



FRONT VIEW

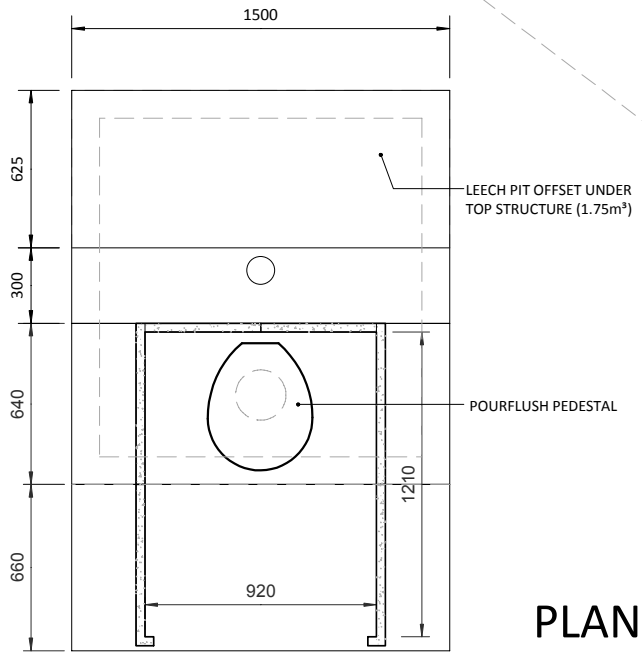


SIDE VIEW

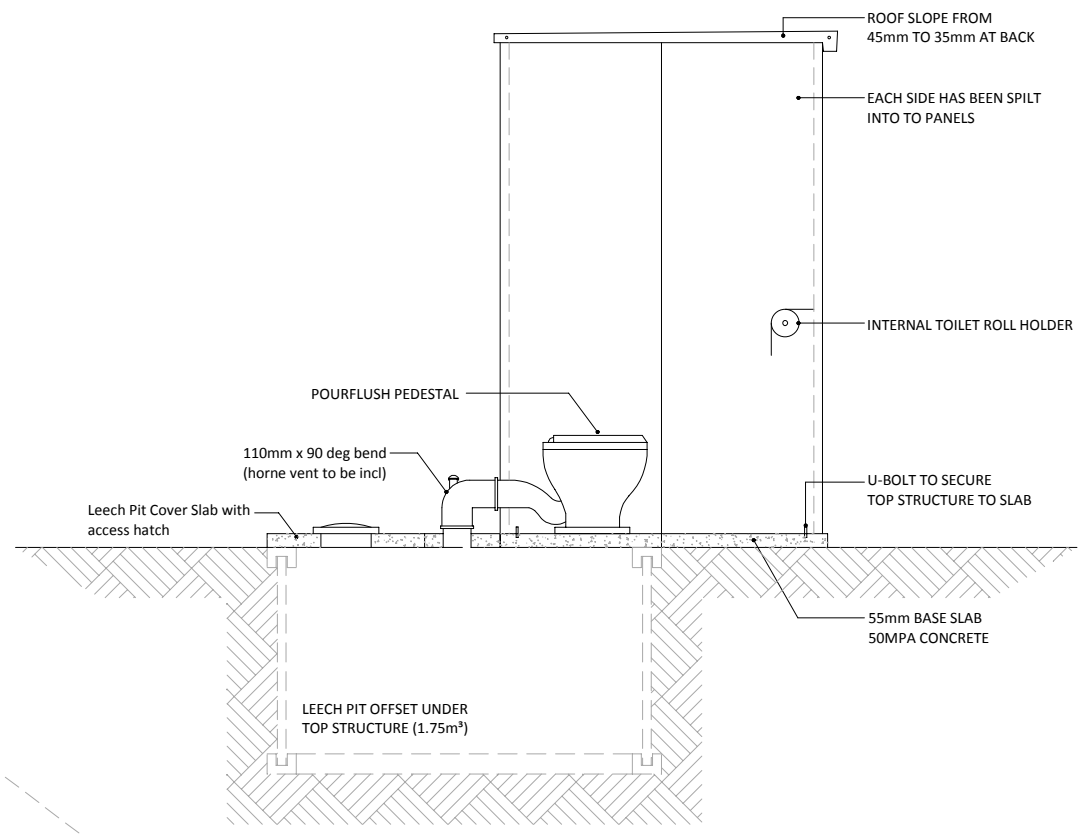

PLAN VIEW

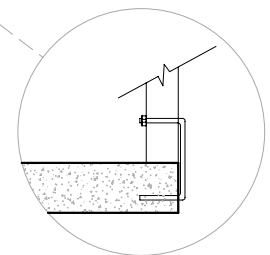

THERE ARE FOUR U-BOLTS TO SECURE THE TOP STRUCTURE TO THE BASE SLAB, TWO ON EACH SIDE, FRONT AND BACK.

	ELDOFOX (PTY) LTD		DATE AUG '18
	TITLE ELDOLOO POURFLUSH UNIT		SCALE 1 : 25
ADDRESS : 8 Albert Road Port Edward P.O. Box 936 4295	DRAWING No ELDO16-08-18		SHT 1 of 1
			REV 1