




FRONT VIEW

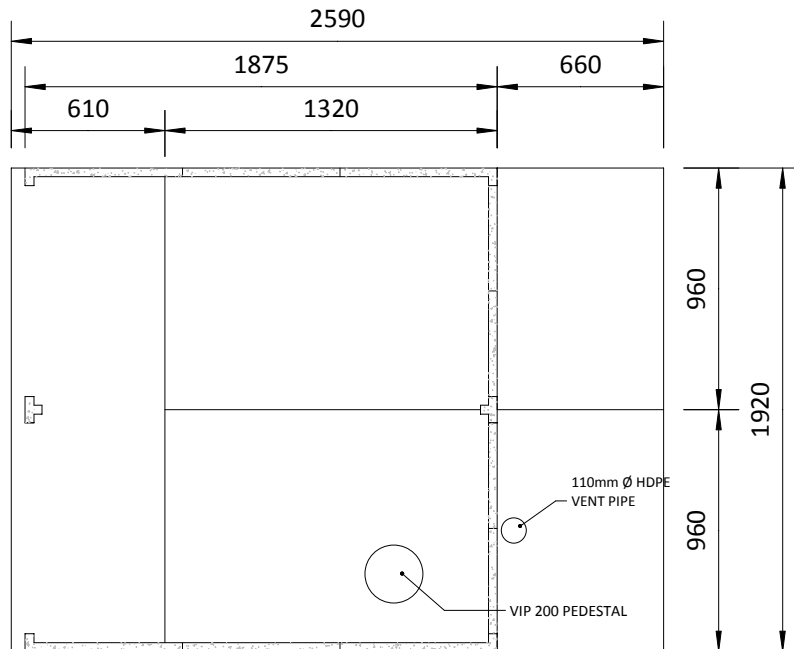

PLAN VIEW

THERE ARE FOUR U-BOLTS TO SECURE THE TOP STRUCTURE TO THE BASE SLAB, TWO ON EACH SIDE, FRONT AND BACK.

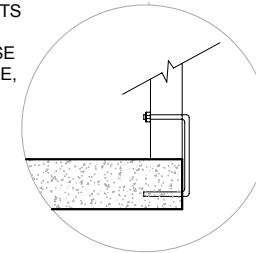

 <p>ADDRESS : 8 Albert Road Port Edward P.O. Box 936 4295</p>	<p>ELDOFOX (PTY) LTD</p>		<p>DATE OCT'18</p>
	<p>TITLE PHYSICALLY CHALLENGED VIP</p>		<p>SCALE 1 : 30</p>
	<p>DRAWING No</p>		<p>SHT 1 of 1</p>
	<p>ELDO24-10-18</p>		<p>REV 1</p>