

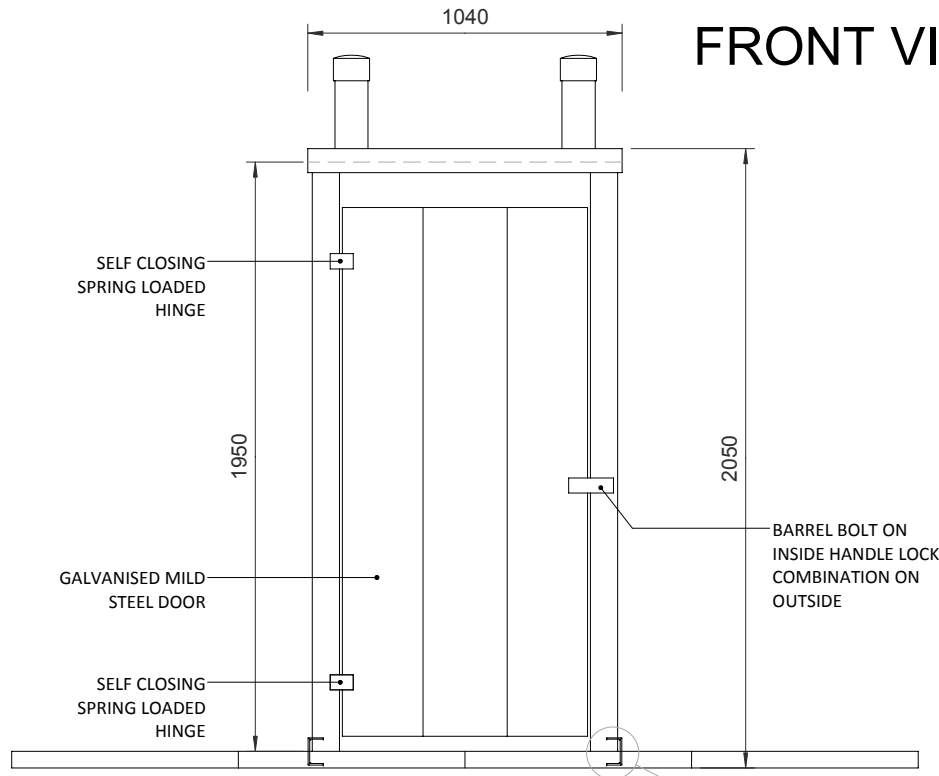
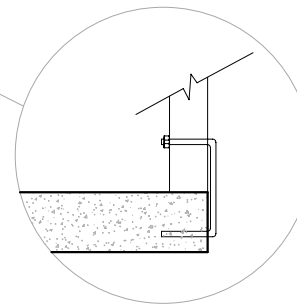


FRONT VIEW

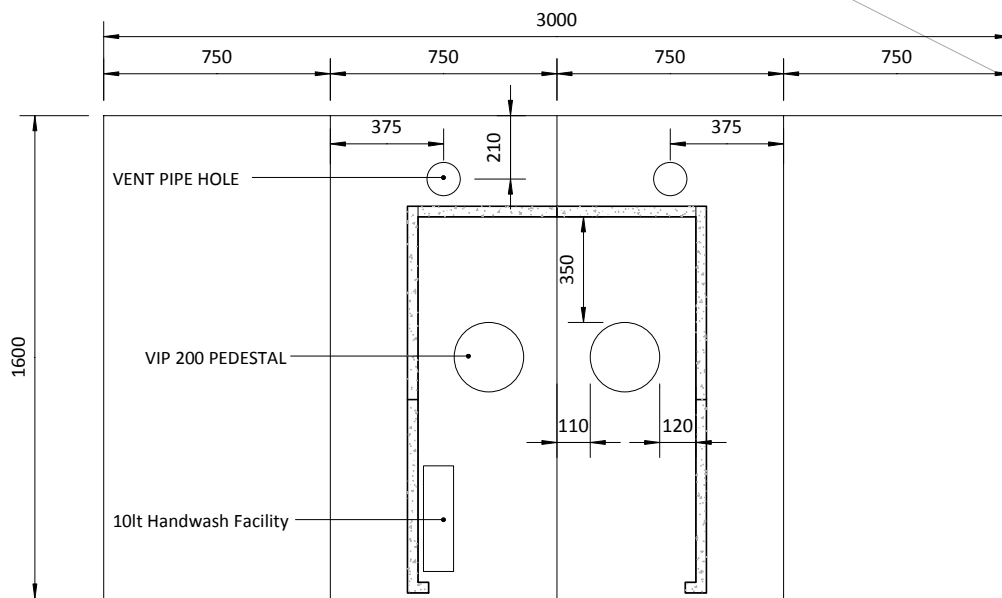


SIDE VIEW

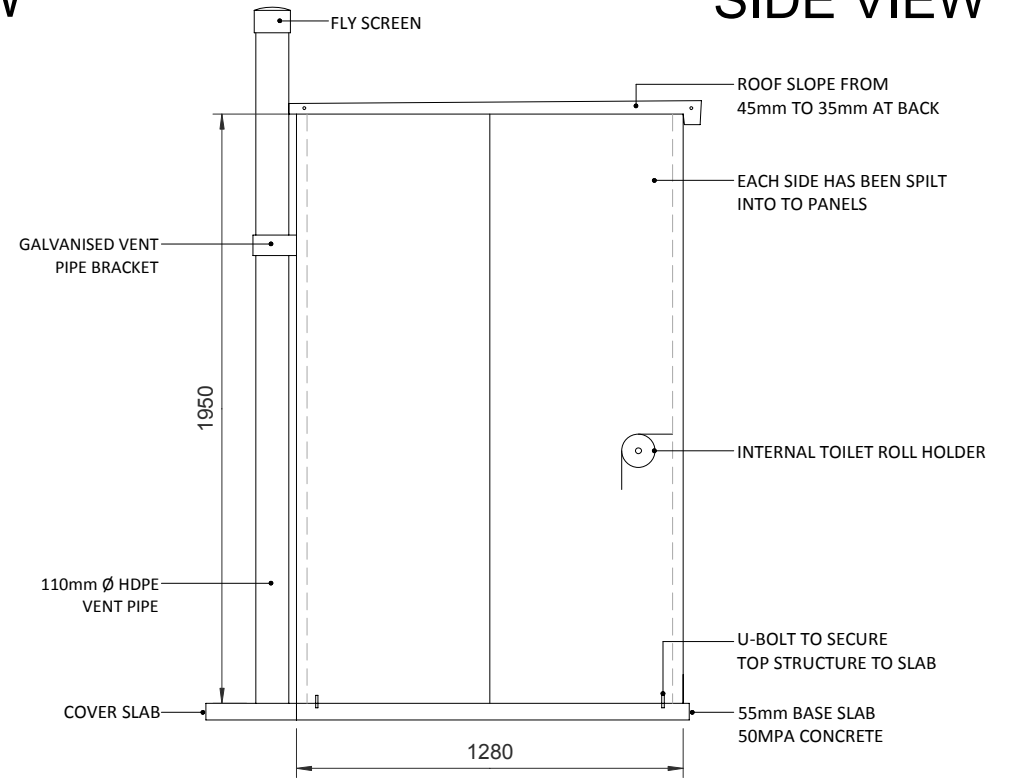

THERE ARE FOUR U-BOLTS TO SECURE THE TOP STRUCTURE TO THE BASE SLAB, TWO ON EACH SIDE, FRONT AND BACK.

A HAND WASHING BASIN & 10lt RESERVOIR WITH SLIDEABLE LID & TIP/TAP IS AN OPTIONAL EXTRA & MAY BE INCLUDED IF REQUIRED.

PLAN VIEW

	ELDOFOX (PTY) LTD		DATE FEB '16
	ADDRESS : 8 Albert Road Port Edward P.O. Box 936 4295		SCALE 1 : 25
TITLE ELDOLOO DOUBLE PRECAST VIP UNIT		SH1 1 of 1	
DRAWING No ELDO19-02-16		REV 1	